


Pre-Construction Conditions - 100 year Storm Event

(3.68 inches of Rain in 2 hours)

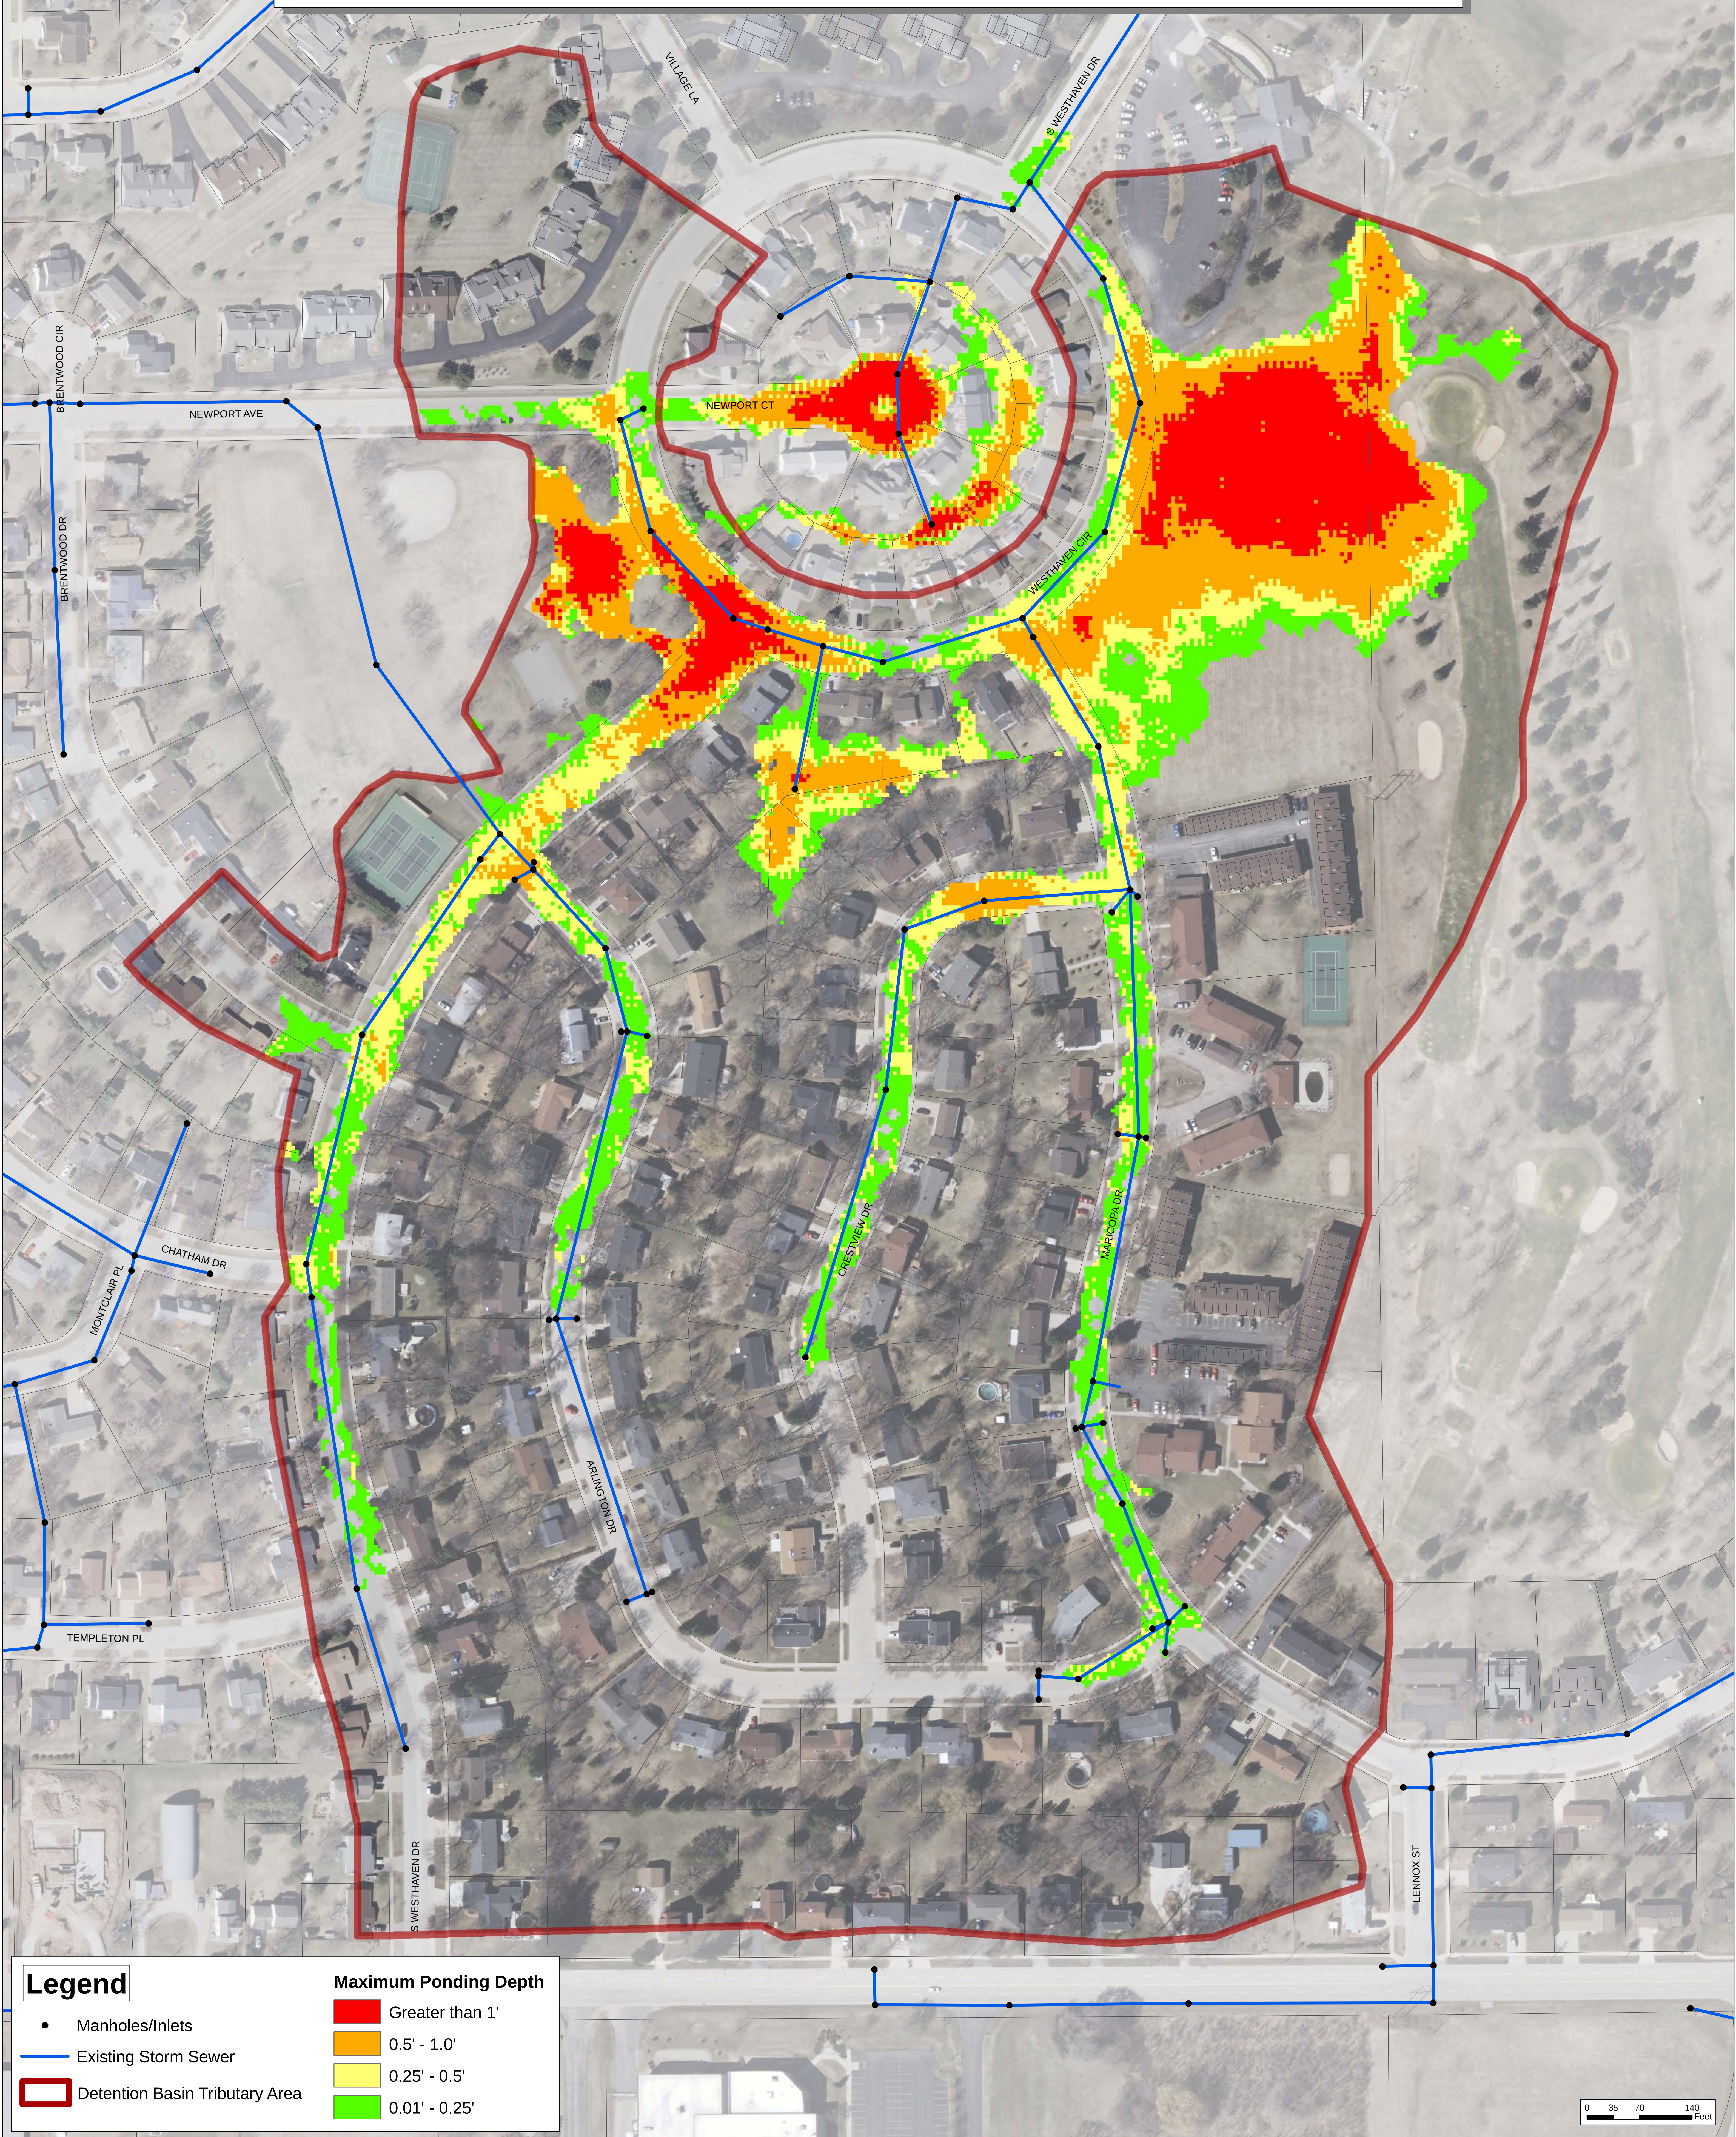

Legend

- Manholes/Inlets
- Existing Storm Sewer
- ▭ Detention Basin Tributary Area

Maximum Ponding Depth

- Greater than 1'
- 0.5' - 1.0'
- 0.25' - 0.5'
- 0.01' - 0.25'

0 35 70 140 Feet